
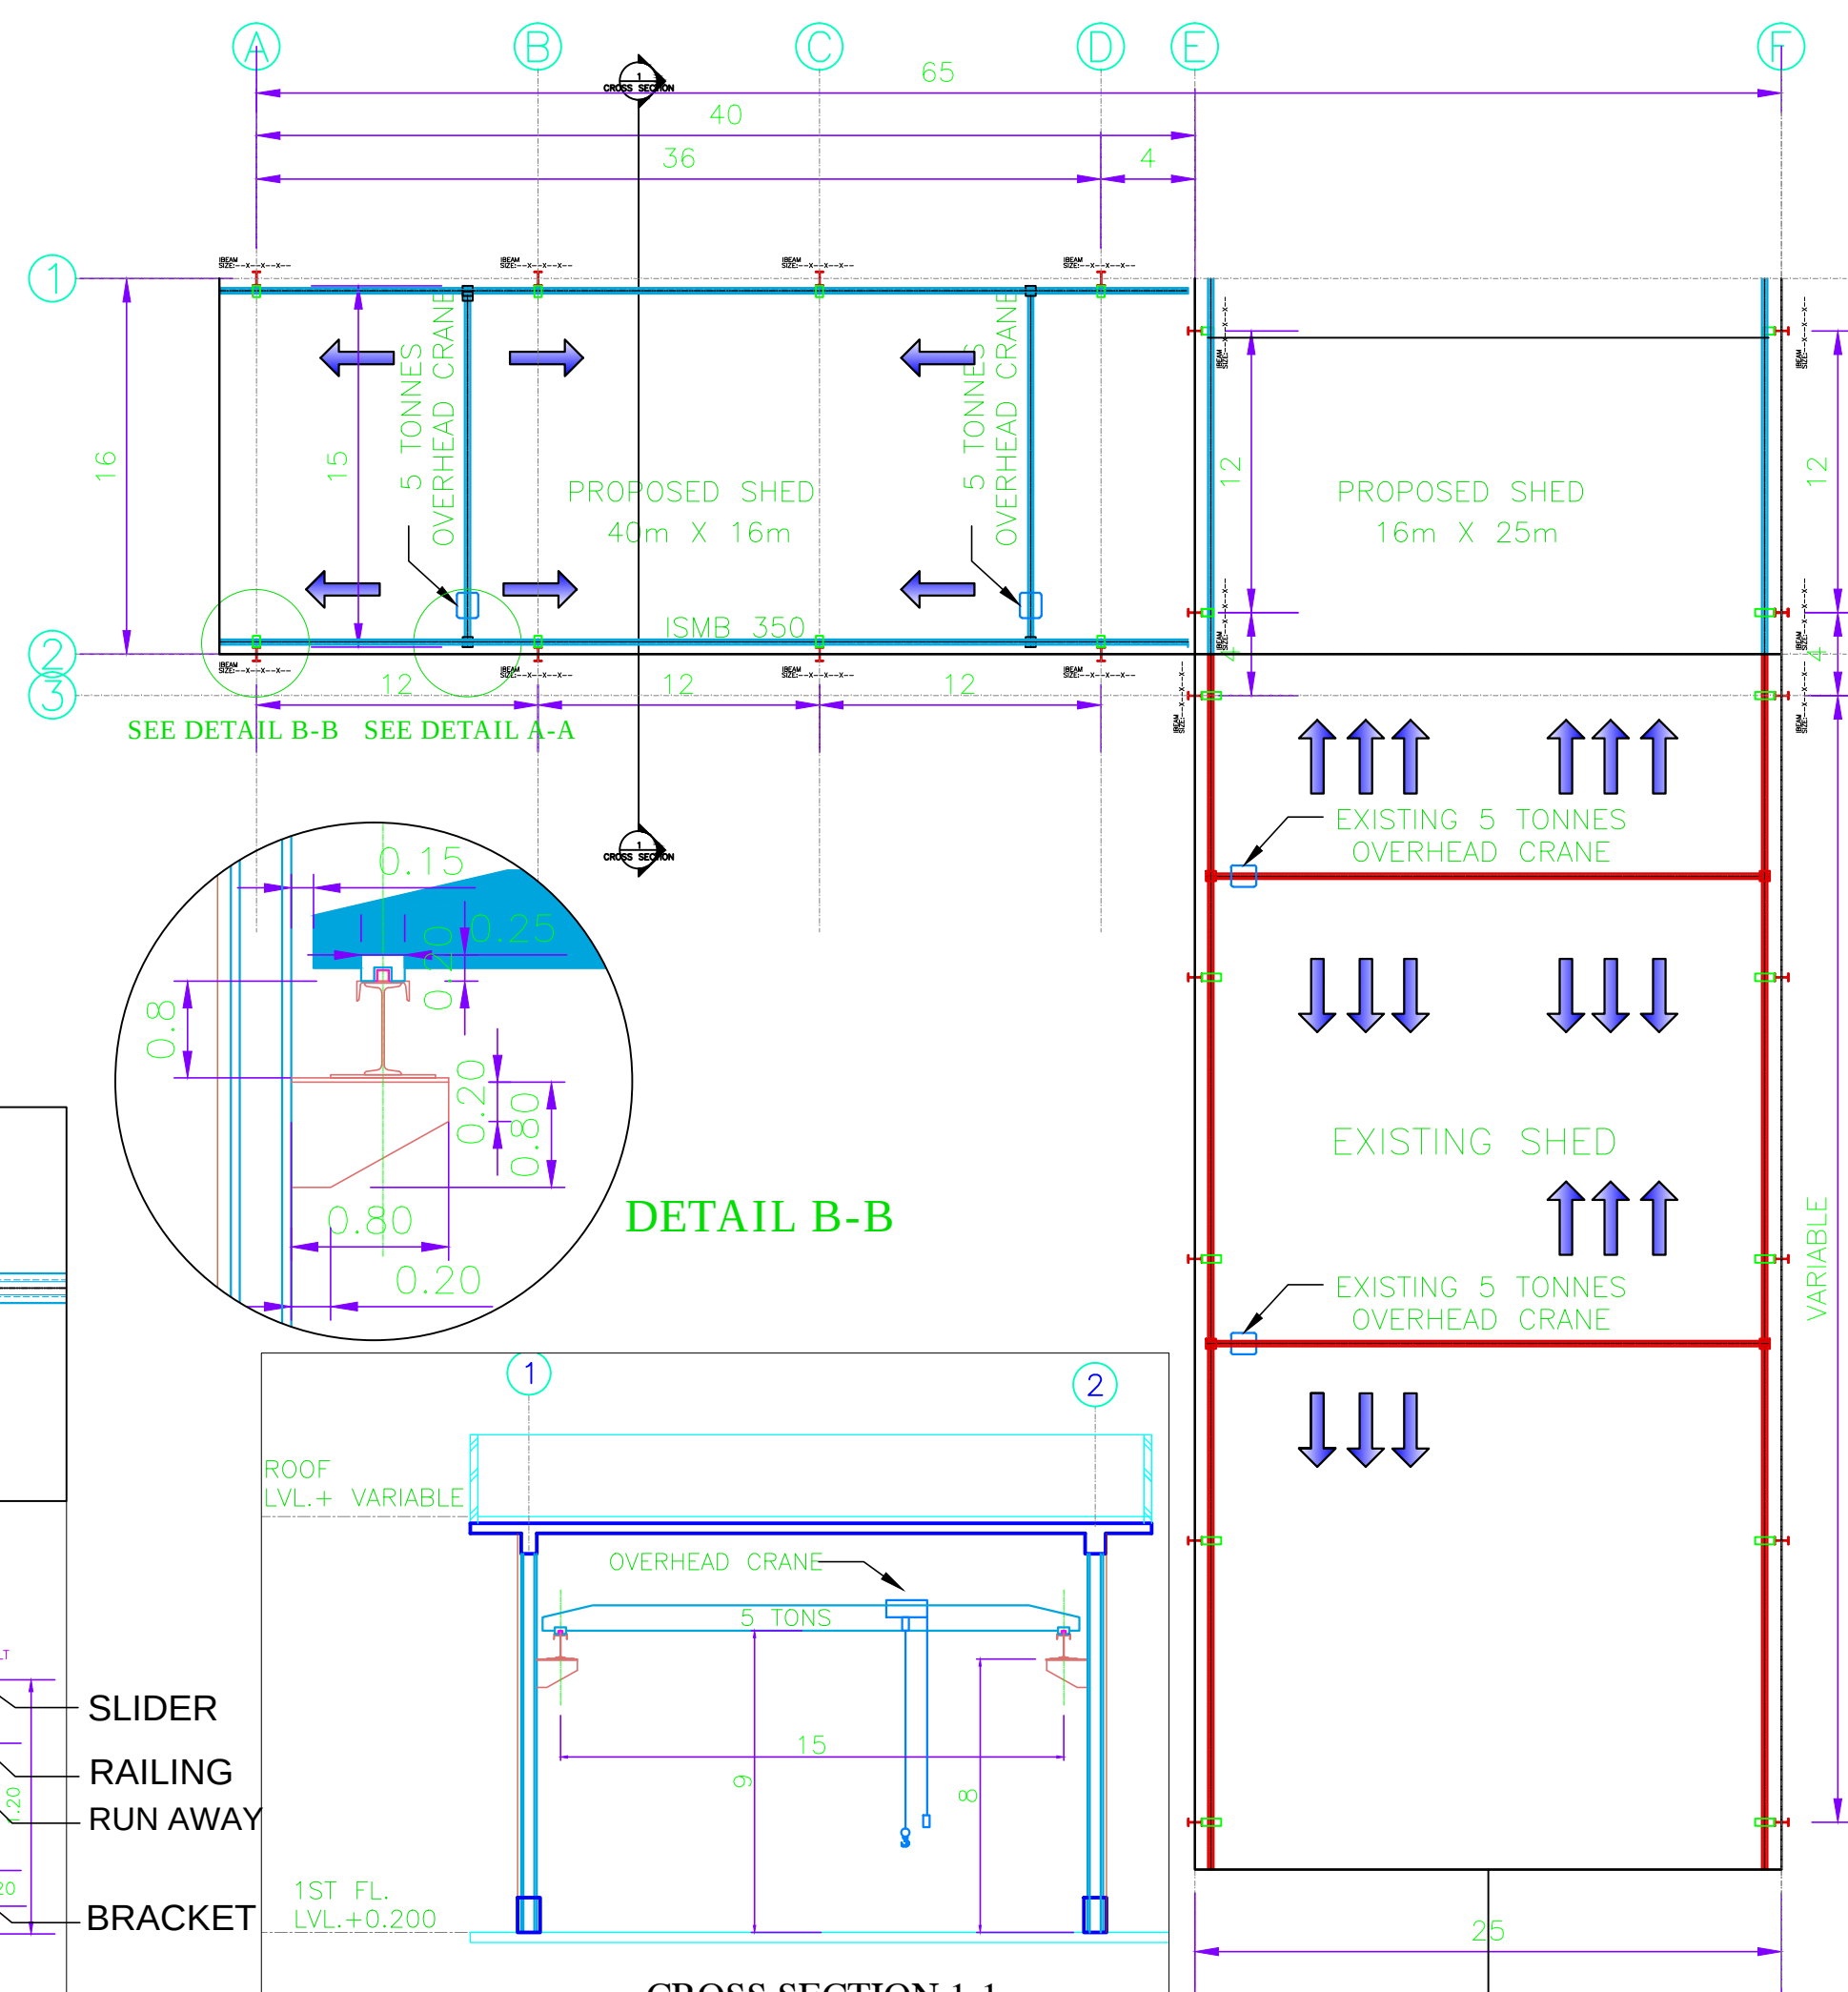


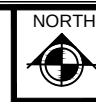

NOTATION & DETAILS:
(ALL DIMENSIONS ARE IN METER)
-NEED 2 SET OF 5 TONNES OVERHEAD CRANE
-CAPACITY FOR PROPOSED SHED

S.N.	MATERIAL DESCRIPTION	SIZES			QTY	UNITS
		L	W	H		
1	I BEAM BASE	12 M			12	PCS
2	I BEAM (RUNAWAY)	12 M			10	PCS
3	C CHANEL (BASE OF RAILING)	12 M			10	PCS
4	SOLID STEEL (RAILING)	12 M	40 mm	40 mm	10	PCS
5	MOTOR BASE	15 M			2	SETS
6	5 TONER MOTOR W/PENDANT PUSH BUTTON AND CABIN CONTROL, POWER SOURCE 380V,50HZ,3PHASE , LIFTING SPEED(m/min.) 8,8/0.8 , LONG TRAVELING SPEED (m/min.) 20,30 , DUTY CLASS A3/A4				2	SETS

PROJECT: TITLE: PROPOSED SHED WITH 5 TONS OVERHEAD CRANE

LOCATION : DAMMAM

CONTRACTOR : _____

CLIENT: _____

CONTENTS:- PLAN AND DETAILS

DESIGN: _____	SCALE: NTS	SIGNATURE
PROJ. MAN : _____	PROJ. NO. ST-00001	
CHECKED: ENGR NATH	SHEET NO. A-01-000	
DRAWING: 00001	DATE: 10-8-2015	

STAMP