
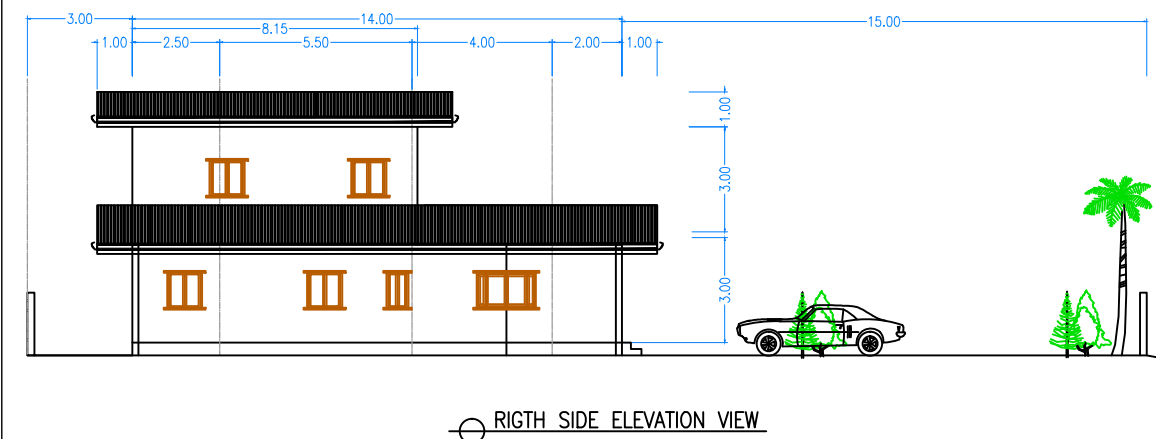
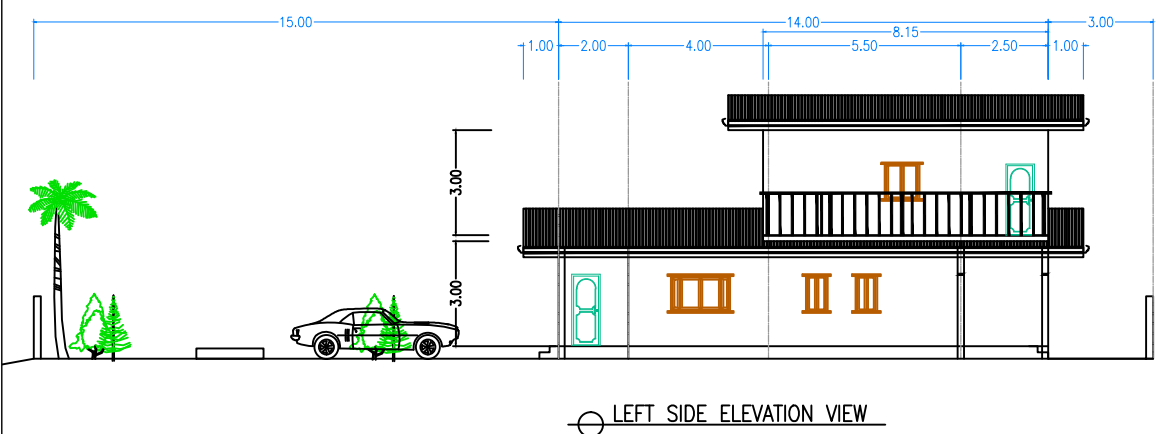
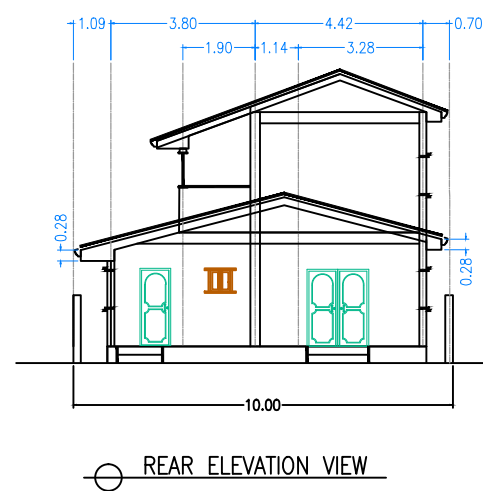
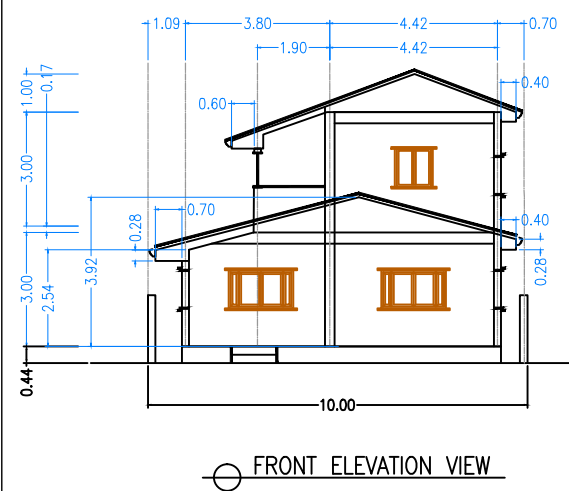
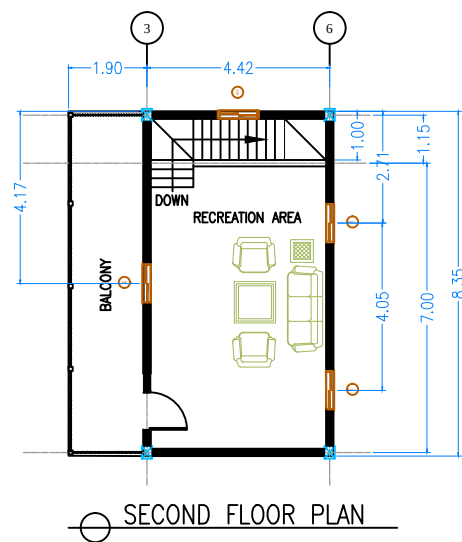


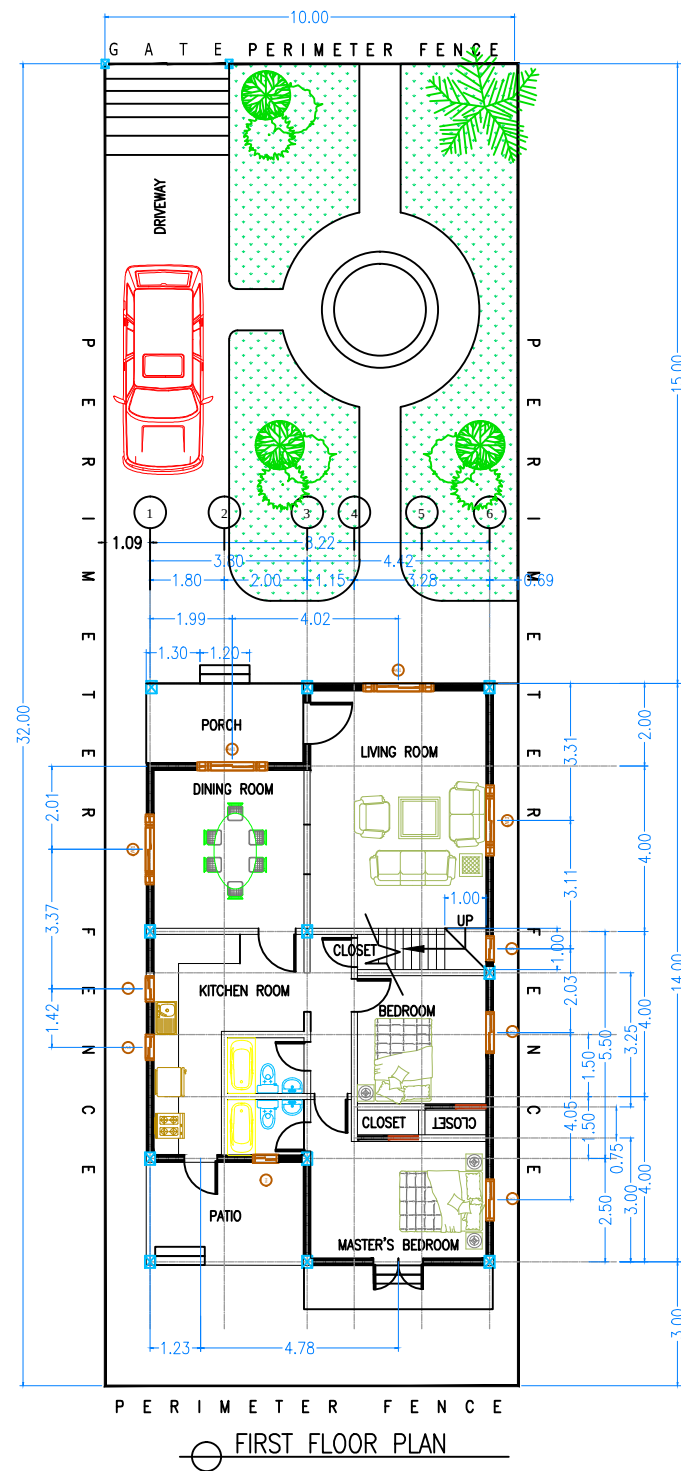

NOTE: DIMENSION ARE ALL IN METERS

PROPOSED RESIDENCIAL HOUSE LOCATION: SAMAR
2 STOREY HOUSE LOT SIZE: 320 SQ.M
HOUSE OWNER: MEVYL SECAPURI HOUSE SIZE: 14 M X 8.22M
HOUSE AREA: 115.08 SQ.M